



SCHALTPLAN



KBS Gastrotechnik GmbH – Schoßbergstraße 26 – 65201 Wiesbaden

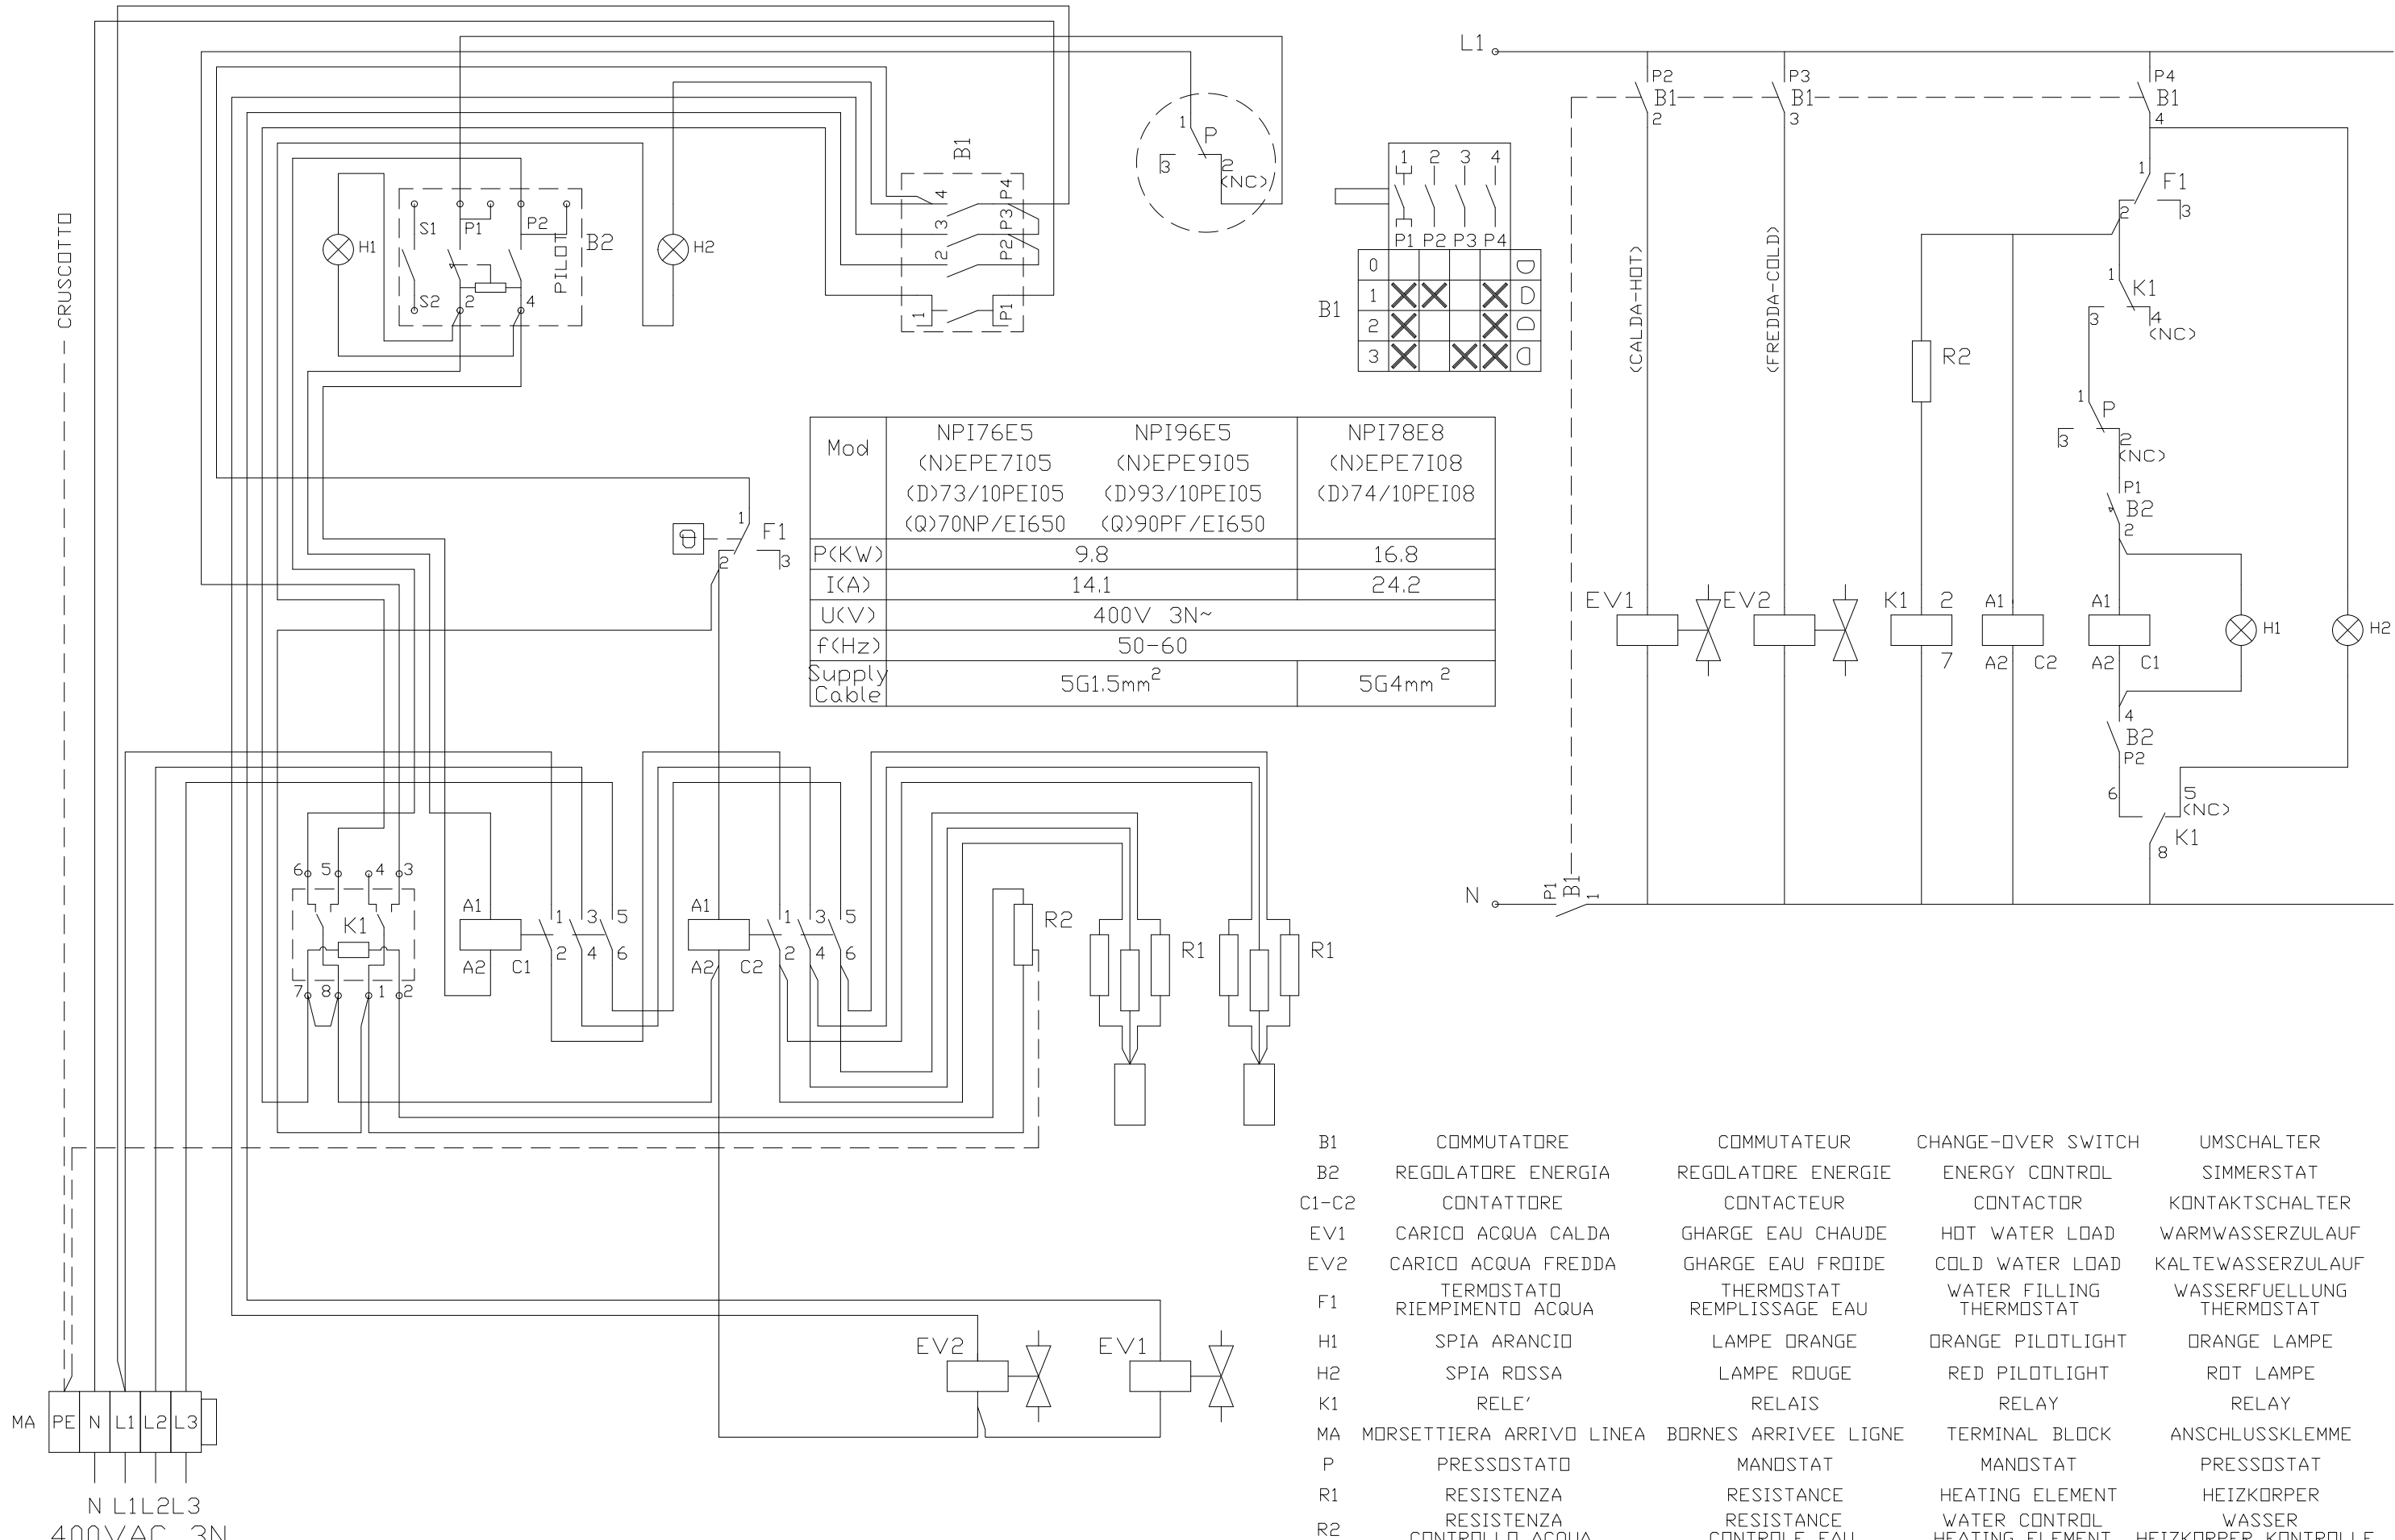

B1	COMMUTATORE	COMMUTATEUR	CHANGE-OVER SWITCH	UMSCHALTER
B2	REGOLATORE ENERGIA	REGOLATORE ENERGIE	ENERGY CONTROL	SIMMERSTAT
C1-C2	CONTATTORE	CONTACTEUR	CONTACTOR	KONTAKTSCHALTER
EV1	CARICO ACQUA CALDA	GHARGE EAU CHAUDE	HOT WATER LOAD	WARMWASSERZULAUF
EV2	CARICO ACQUA FREDDA	GHARGE EAU FROIDE	COLD WATER LOAD	KALTEWASSERZULAUF
F1	TERMOSTATO RIEMPIMENTO ACQUA	THERMOSTAT REMPLISSAGE EAU	WATER FILLING THERMOSTAT	WASSERFUELLUNG THERMOSTAT
H1	SPIA ARANCIO	LAMPE ORANGE	ORANGE PILOTLIGHT	ORANGE LAMPE
H2	SPIA ROSSA	LAMPE ROUGE	RED PILOTLIGHT	ROT LAMPE
K1	RELE'	RELAIS	RELAY	RELAY
MA	MORSETTIERA ARRIVO LINEA	BORNES ARRIVEE LIGNE	TERMINAL BLOCK	ANSCHLUSSKLEMME
P	PRESSOSTATO	MANDSTAT	MANDSTAT	PRESSOSTAT
R1	RESISTENZA	RESISTANCE	HEATING ELEMENT	HEIZKORPER
R2	RESISTENZA CONTROLLO ACQUA	RESISTANCE CONTROLE EAU	WATER CONTROL HEATING ELEMENT	WASSER HEIZKORPER KONTROLLE

Code	CR0736041	Drawing Description	SCHEMA ELETTRICO PENTOLA INDIR.ELE.70-90	Rev.	01
Author	NARDINI	Document Type	SCHEMA ELETTRICO	Document Status	Description
Date	07/02/2018	 This document is exclusive property of ALI S.p.A. and should not be distributed, reproduced, into any other format without prior permission of ALI S.p.A. - Specifications subject to change without prior notice -			

Rif	Rev	Description	Date	Author
18005	00	PRIMA EMISSIONE-AGGIORNATO B1	09/02/2018	NARDINI
18014	01	AGGIUNTO (N) (D) (Q)	08/05/2018	MARTINI