


# SCHALTPLAN



KBS Gastrotechnik GmbH – Schoßbergstraße 26 – 65201 Wiesbaden

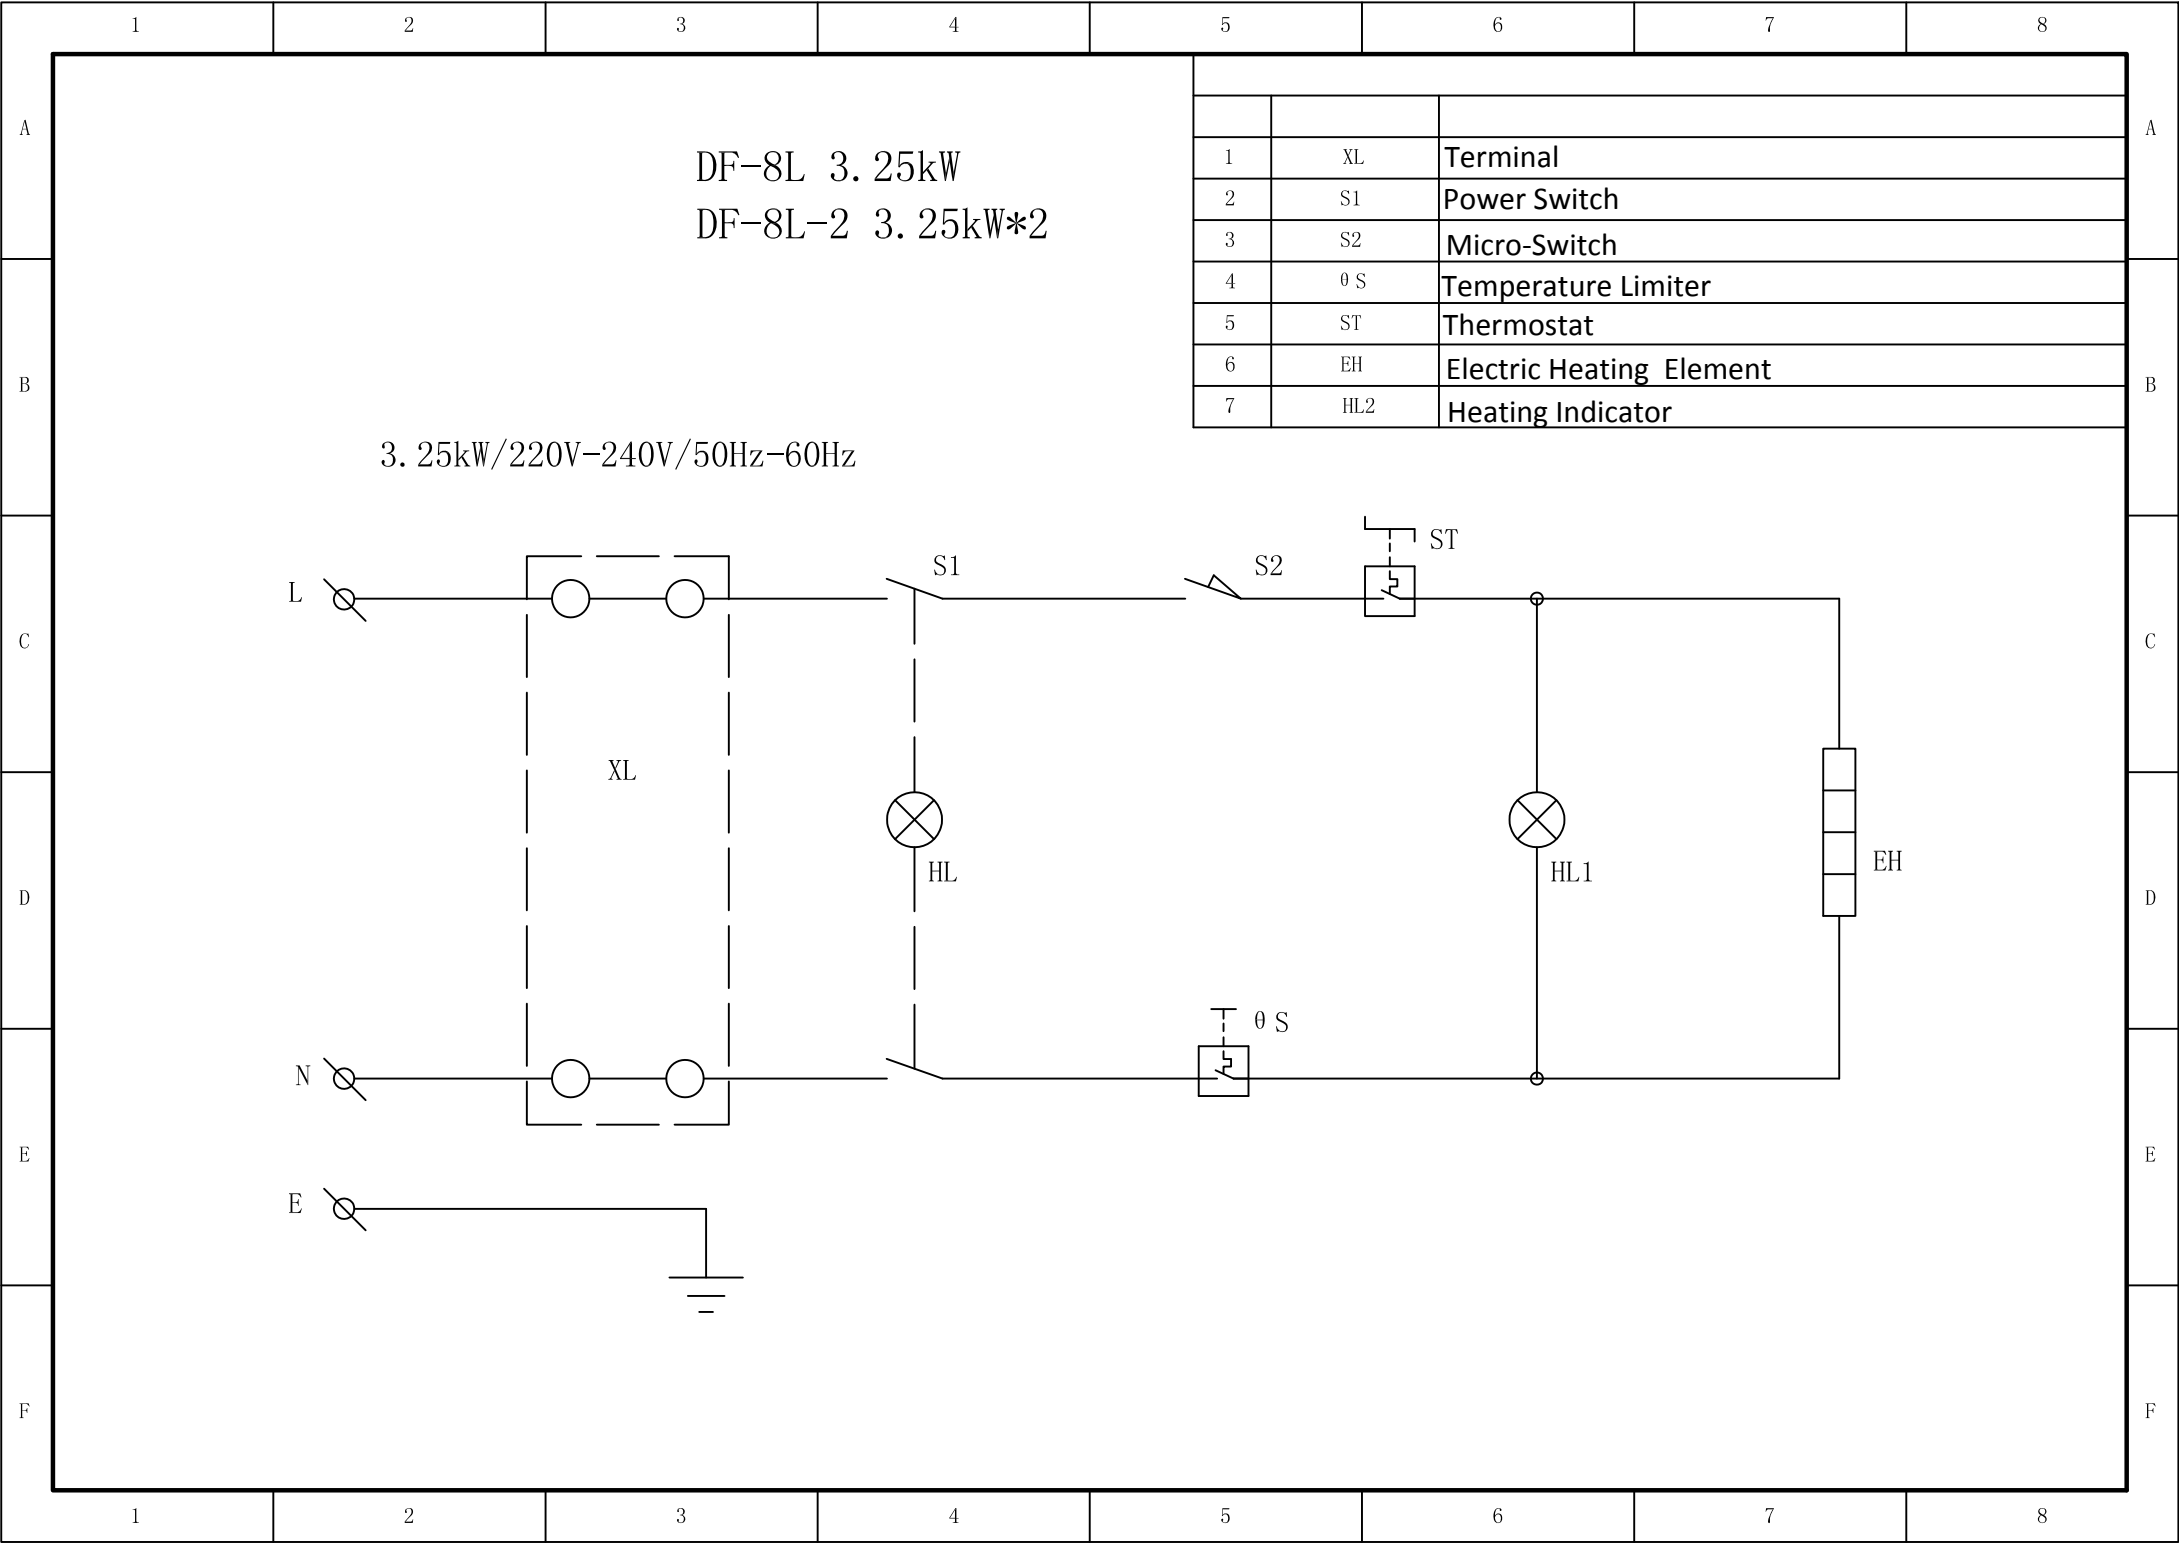

DF-8L 3.25kW  
 DF-8L-2 3.25kW\*2

3.25kW/220V-240V/50Hz-60Hz

1	XL	Terminal
2	S1	Power Switch
3	S2	Micro-Switch
4	θ S	Temperature Limiter
5	ST	Thermostat
6	EH	Electric Heating Element
7	HL2	Heating Indicator