


# SCHALTPLAN




KBS Gastrotechnik GmbH – Schoßbergstraße 26 – 65201 Wiesbaden

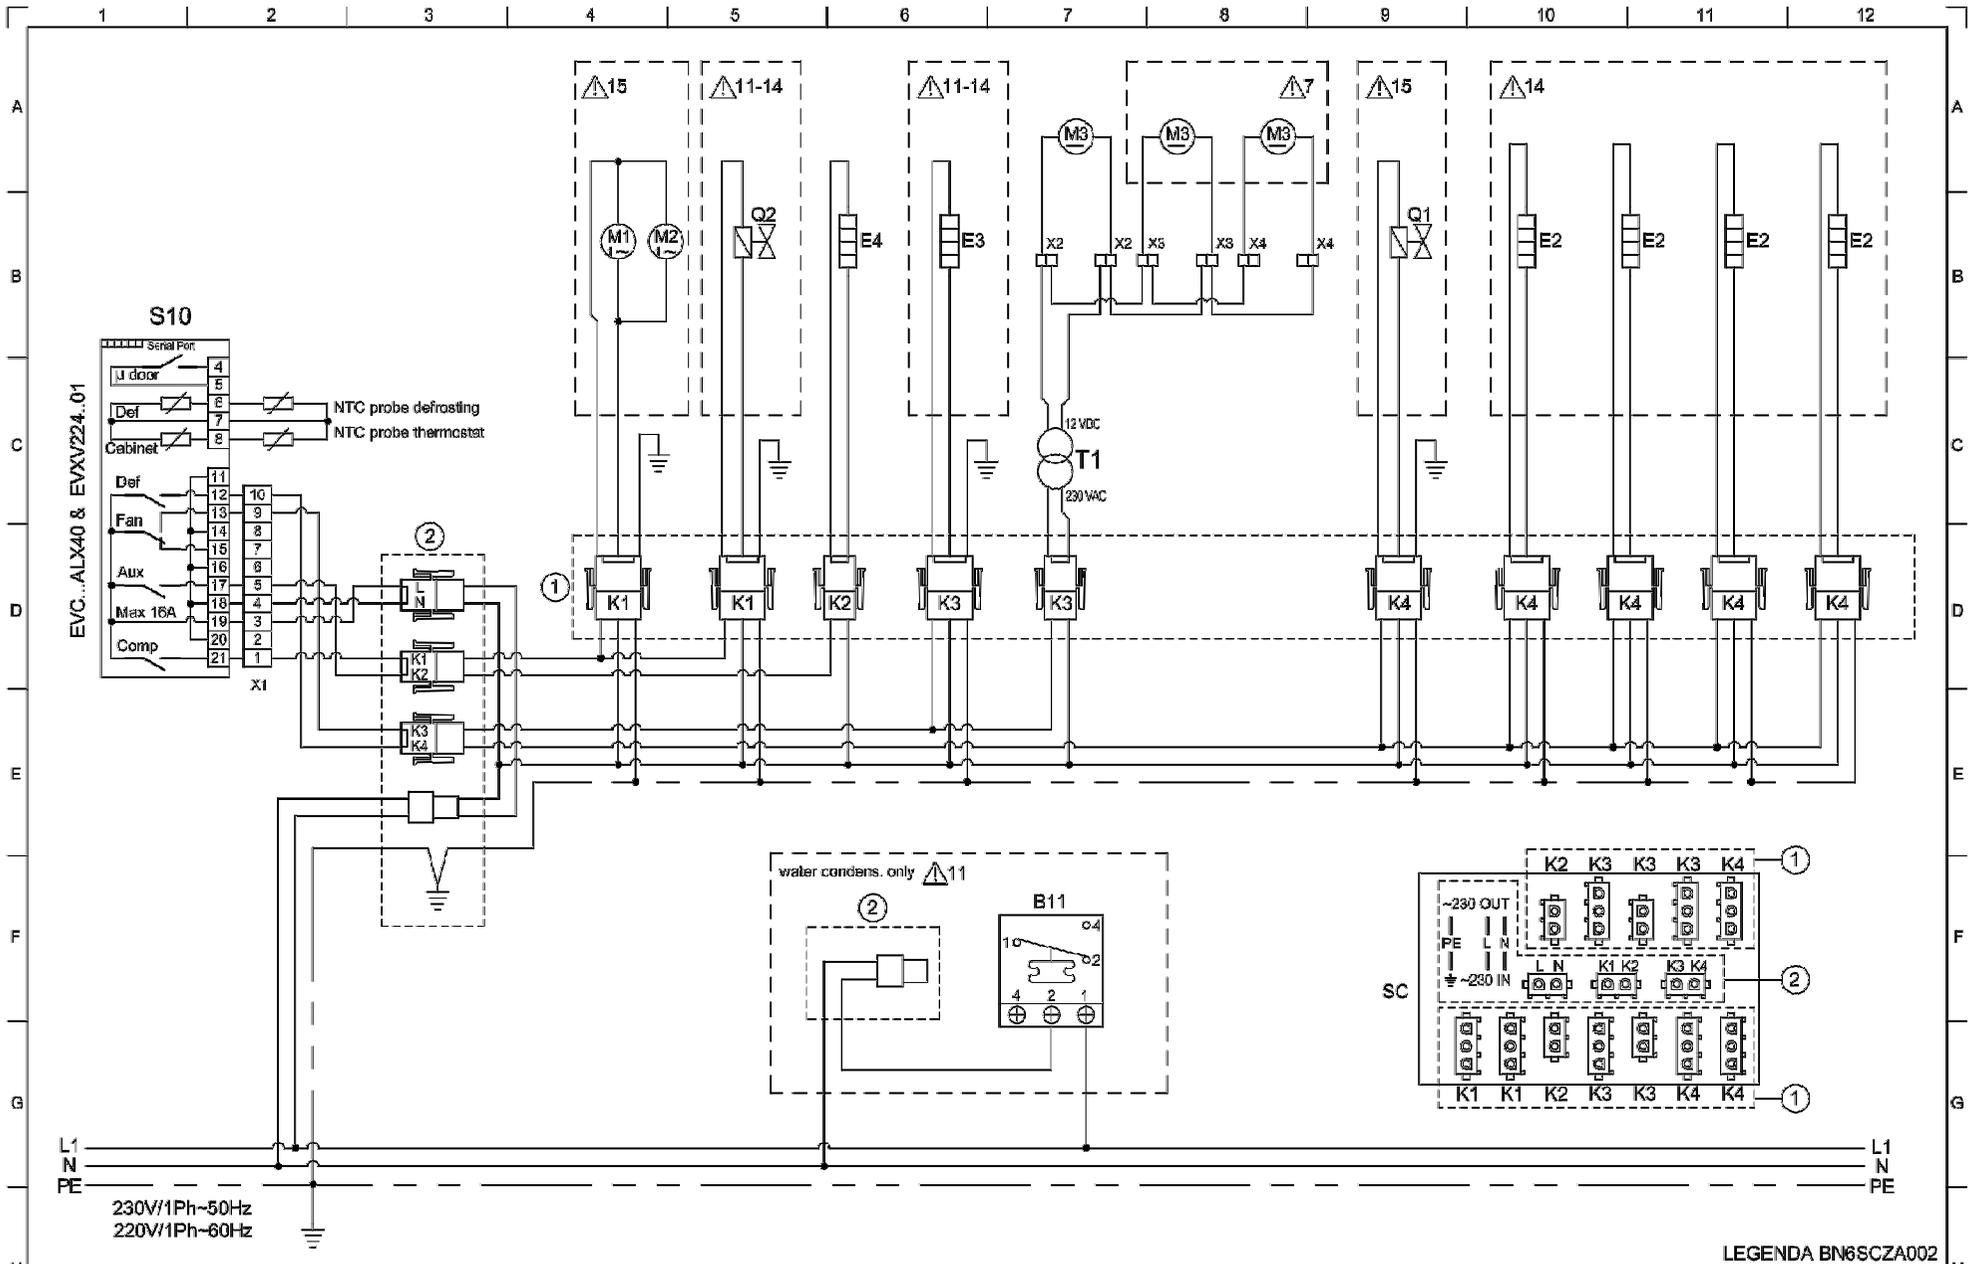


LEGENDA BN6SCZA002

		DATA	20/12/2017	SCHEMA ELETTRICO / WIRING DIAGRAM / ELEKTRISCHES SCHEMA / SCHEME ELECTRIQUE TAVOLO OT TNN	BN6SCBOT27
		DISEG.	Cr Ch		
		VISTO	Ra Fa		
REV	MODIFICA	DATA	APPR	THIS DRAWING IS THE PROPERTY OF AII S.p.a. IT MUST NOT BE DISCLOSED, COPIED OR USED FOR PRODUCTION WITHOUT THEIR WRITTEN AUTHORISATION	

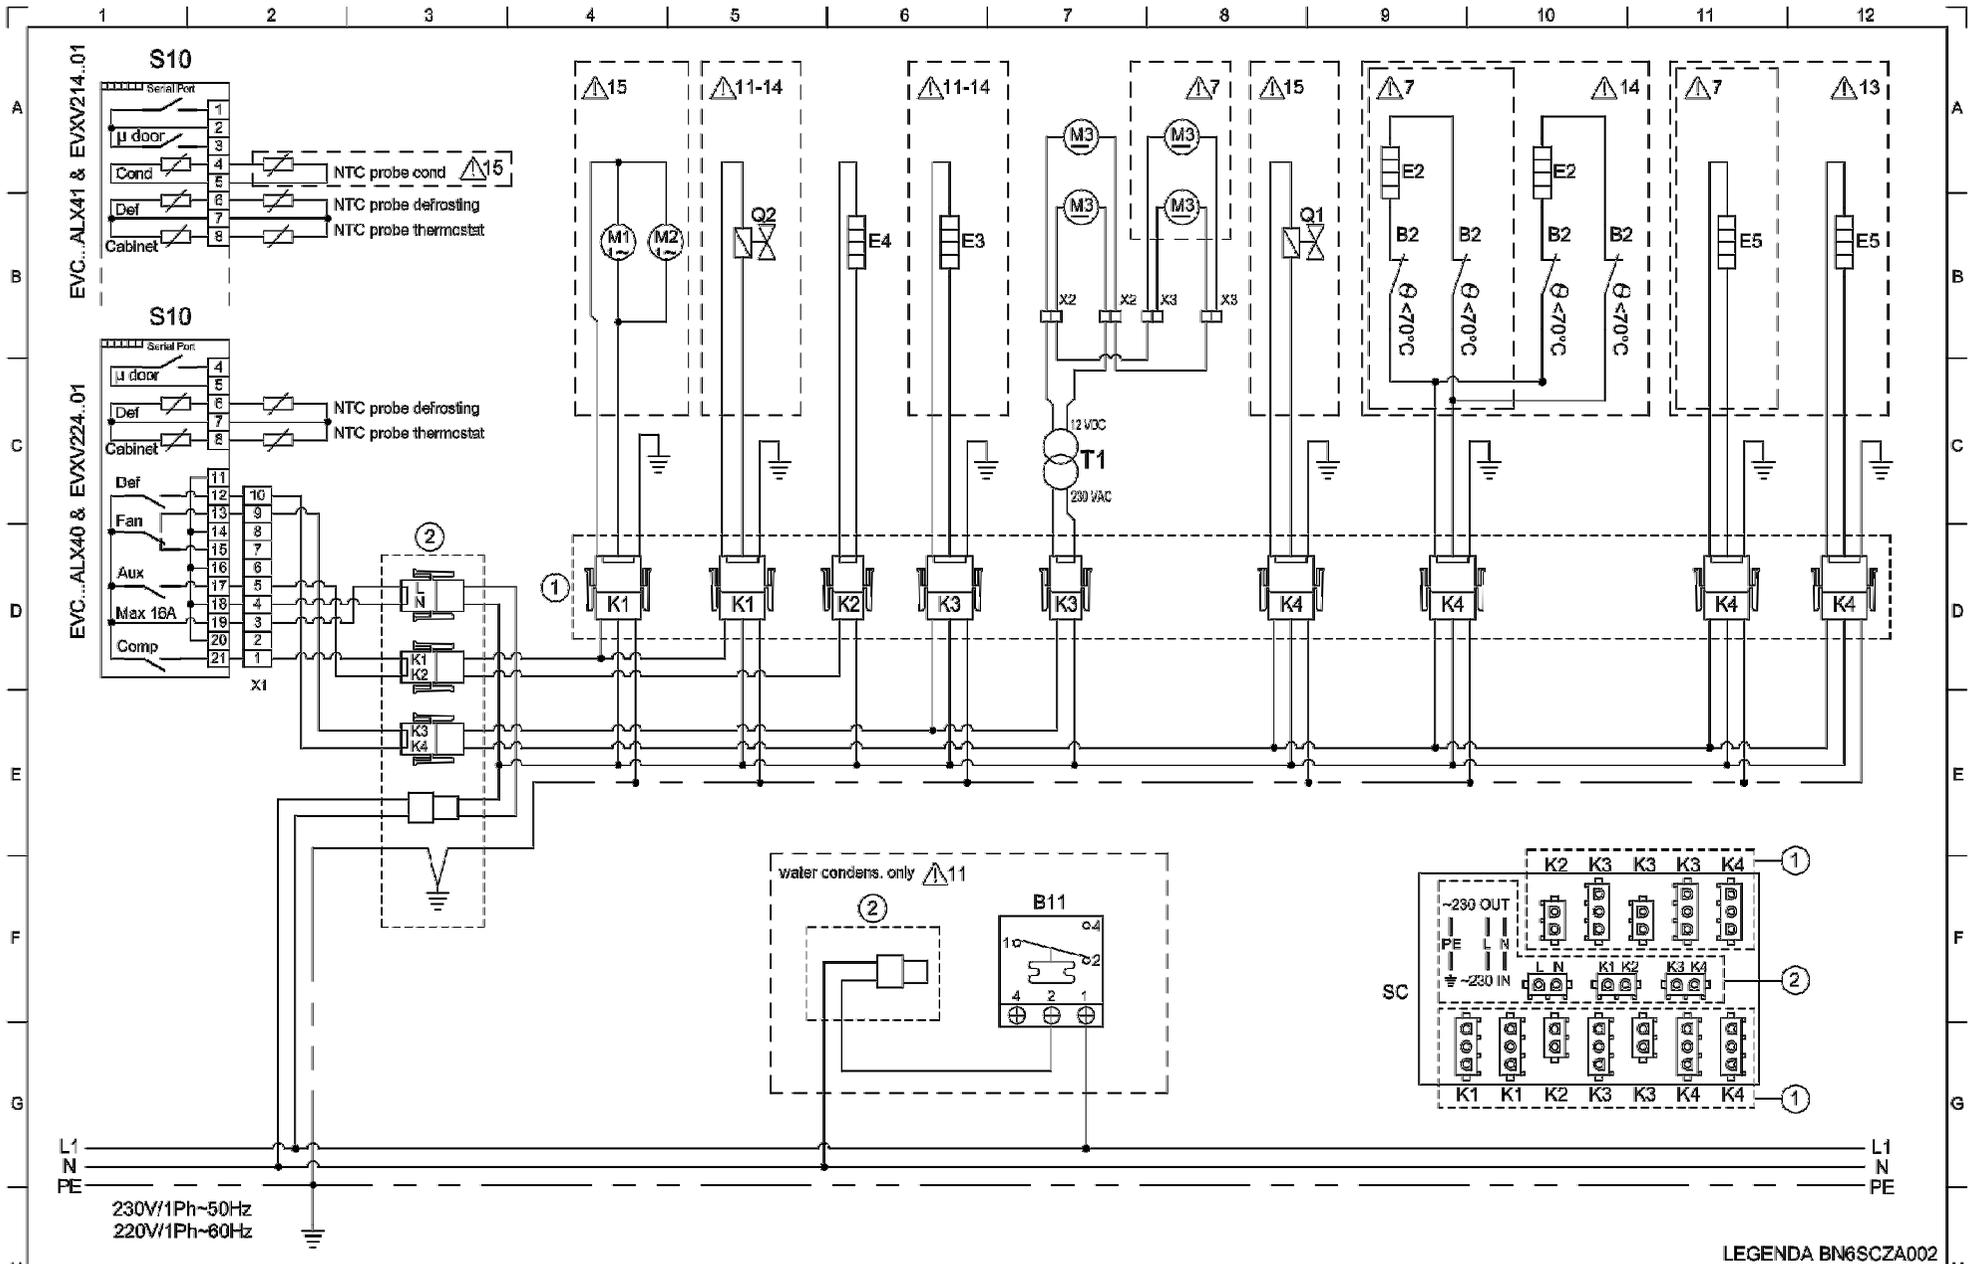

LEGENDA BN6SCZA002

REV	MODIFICA	DATA	APPR	THIS DRAWING IS THE PROPERTY OF ALI S.p.a. IT MUST NOT BE DISCLOSED, COPIED OR USED FOR PRODUCTION WITHOUT THEIR WRITTEN AUTHORISATION	SCHEMA ELETTRICO / WIRING DIAGRAM / ELEKTRISCHES SCHEMA / SCHEME ELECTRIQUE TAVOLO OK TNN - BT	BN6SCBOT26

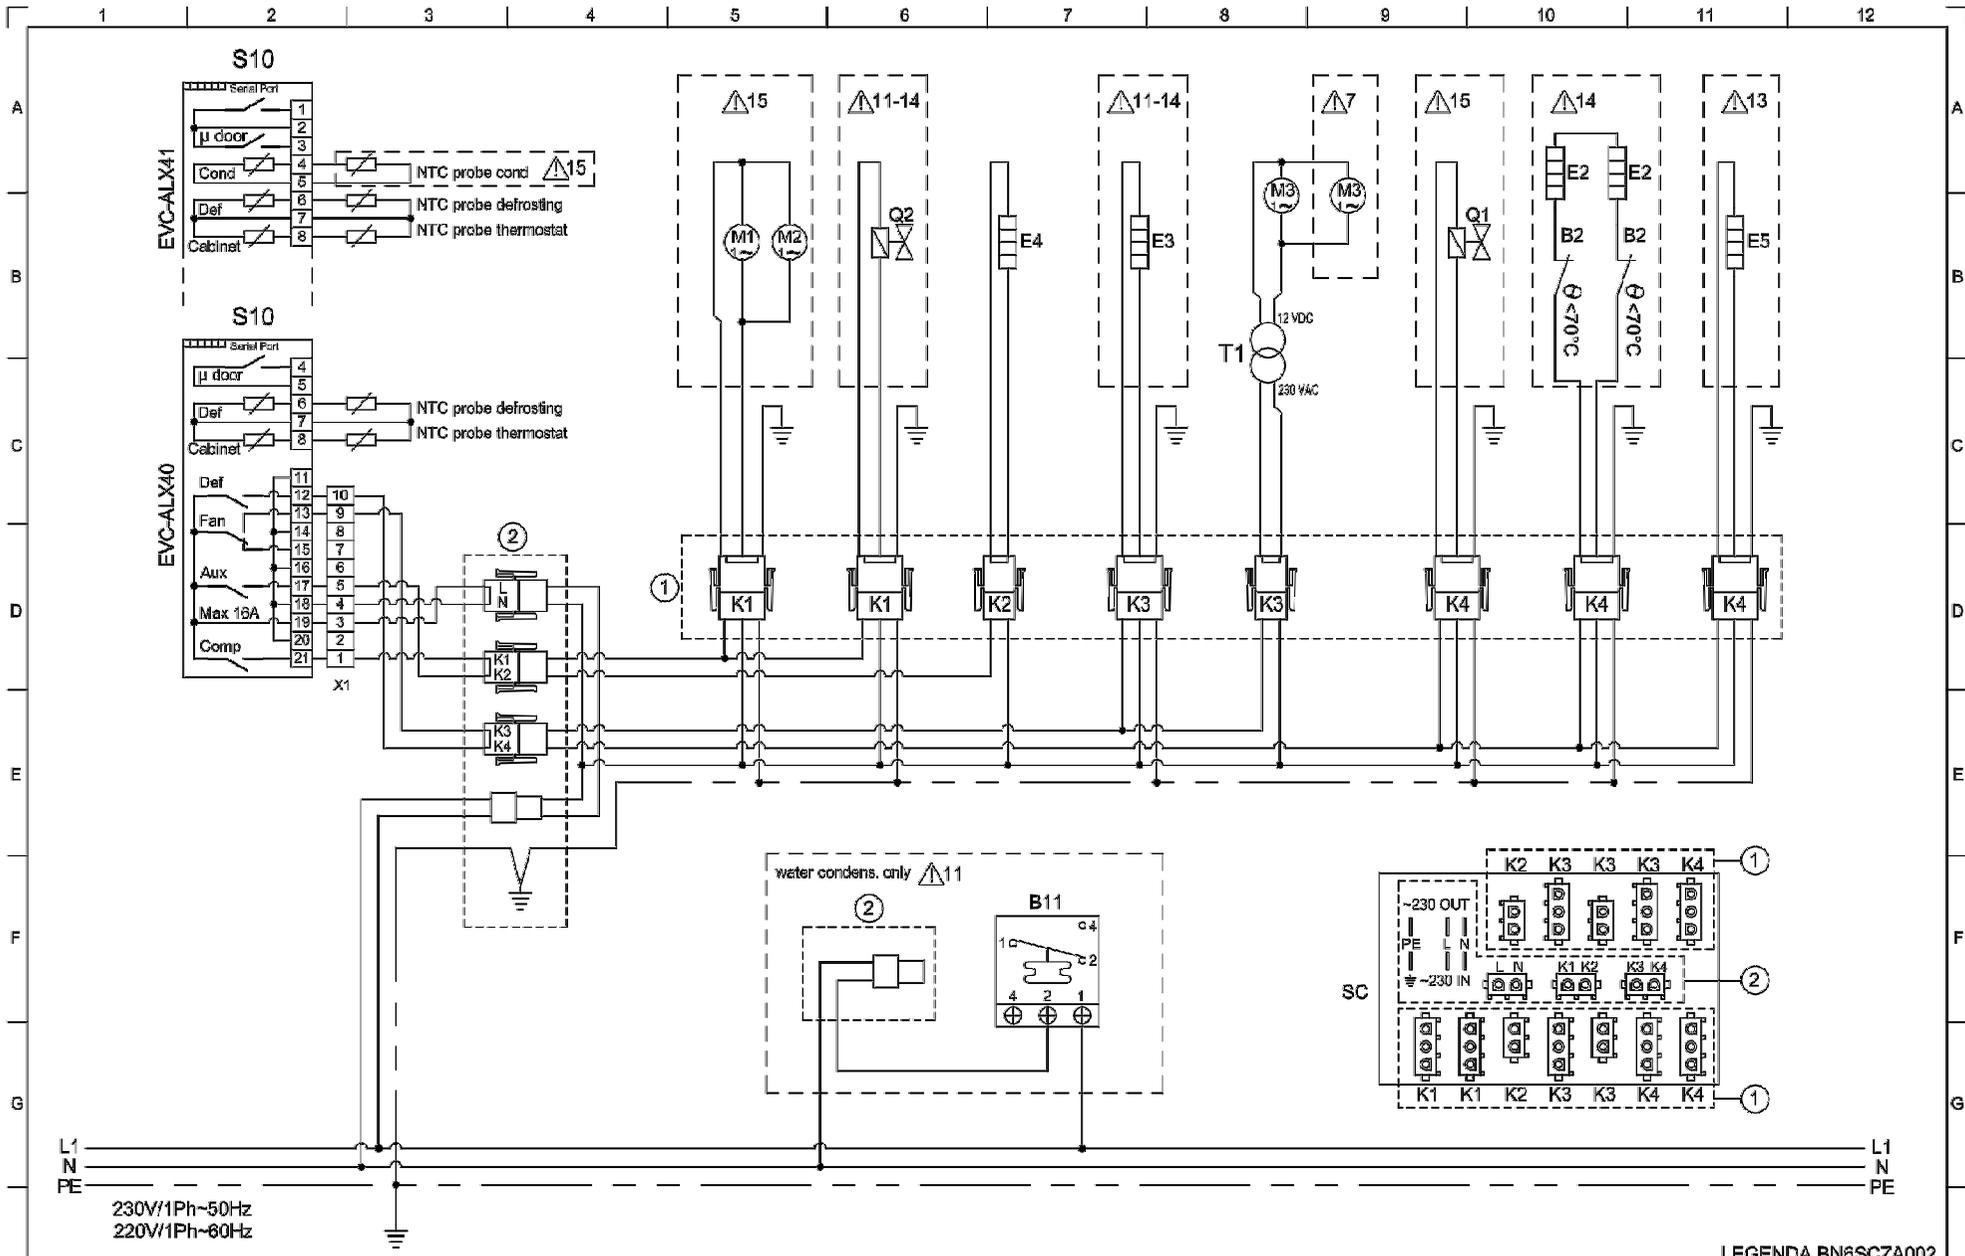

LEGENDA BN6SCZA002

DATA	11/37/2017	SCHEMA ELETTRICO / WIRING DIAGRAM / ELEKTRISCHES SCHEMA / SCHEME ELECTRIQUE TAVOLO OW TNN - BT	BN6SCBOT25
DISEG.	Gr Ch		
VISTO	Ra Fo		
REV. MODIFICA	DATA	APPR	THIS DRAWING IS THE PROPERTY OF ALI S.p.a. IT MUST NOT BE DISCLOSED, COPIED OR USED FOR PRODUCTION WITHOUT THEIR WRITTEN AUTHORISATION