


# SCHALTPLAN



KBS Gastrotechnik GmbH – Schoßbergstraße 26 – 65201 Wiesbaden

# Wiring diagram Commercial appliances with LST starting equipment

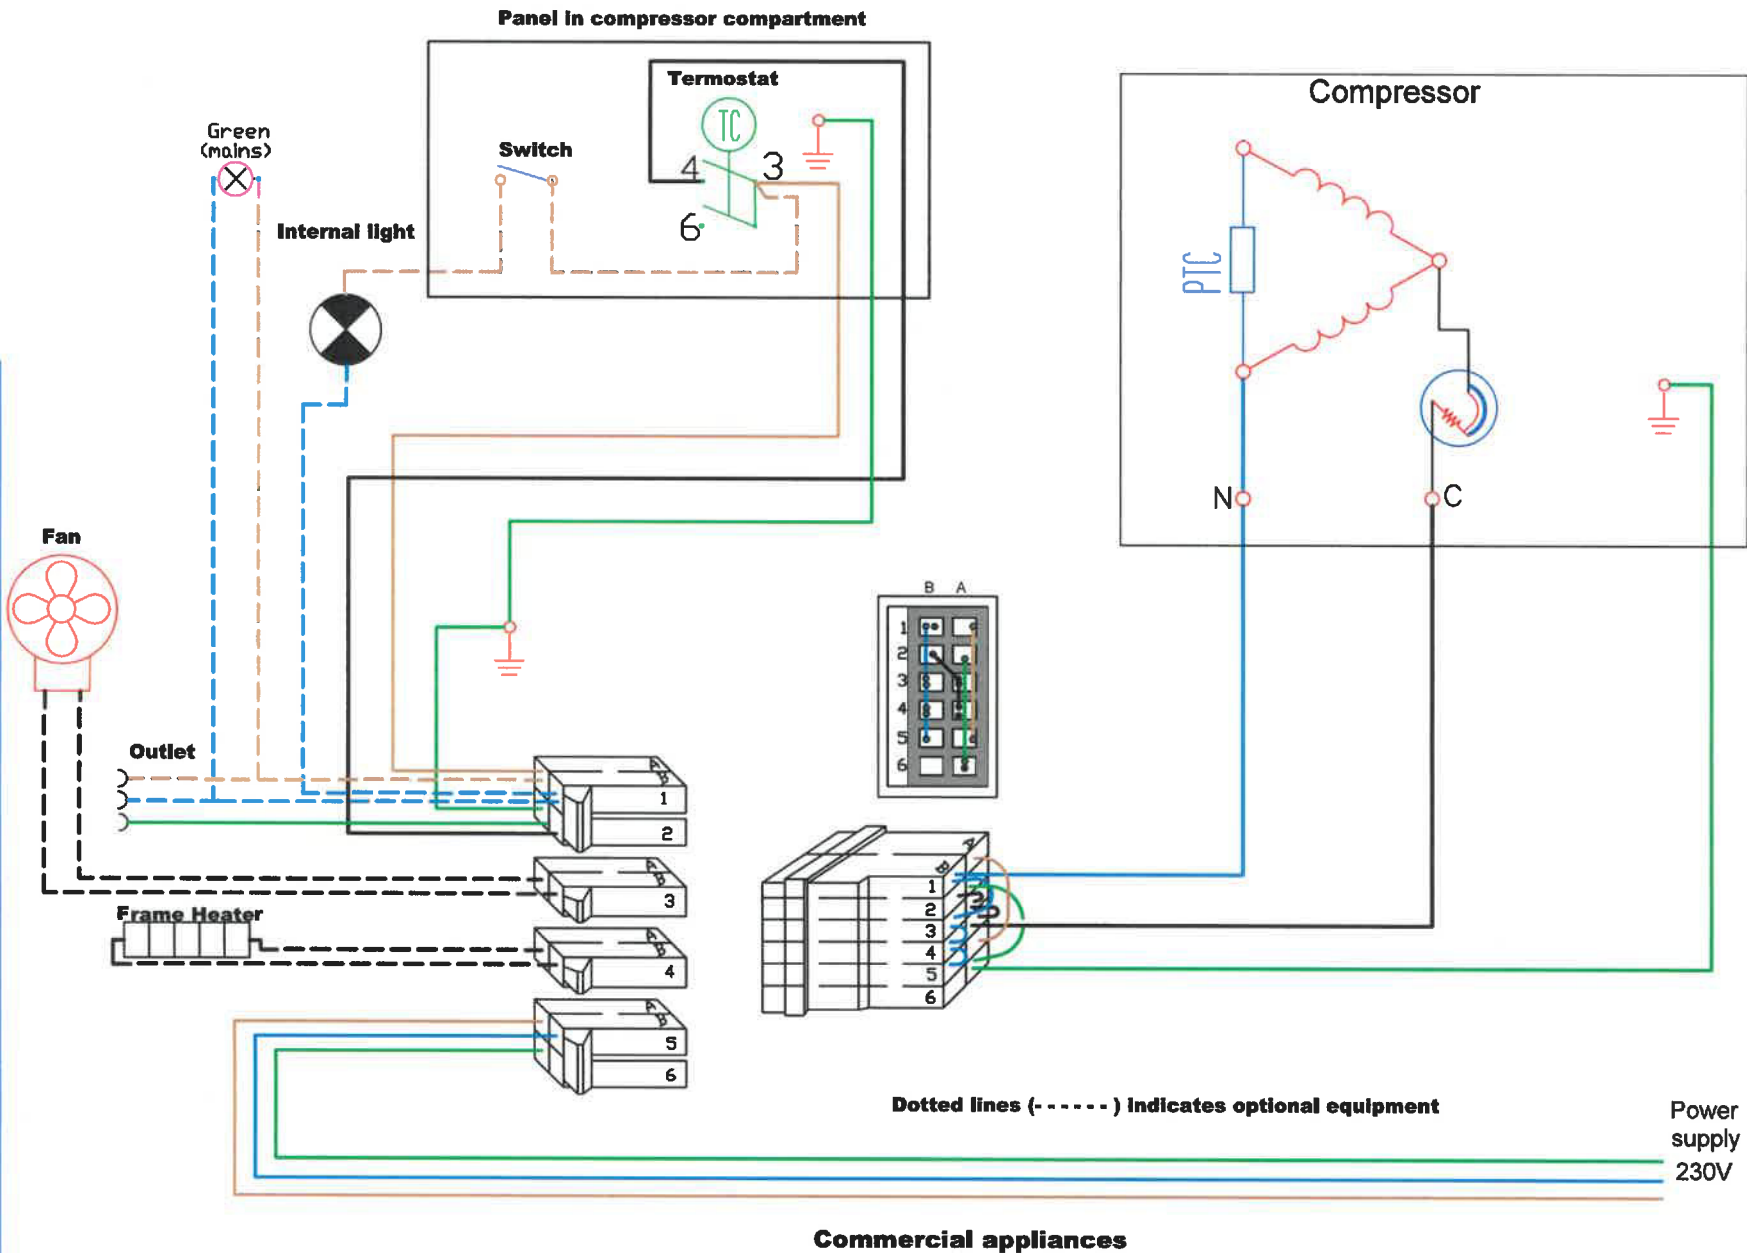

MF-130213	Tegnet af / Dato	Godkendt af / Dato	File name	Scale
			PDA TED0101	Ikke målfast
				Side 1/1

Wiring diagram Commercial appliances with LST startin equipment

Tegnings nr.: TED 0101-02